


GELIJKVLOERS
 school 1/50

GELIJKVLOERS
 school 1/50

GELIJKVLOERS
 school 1/50

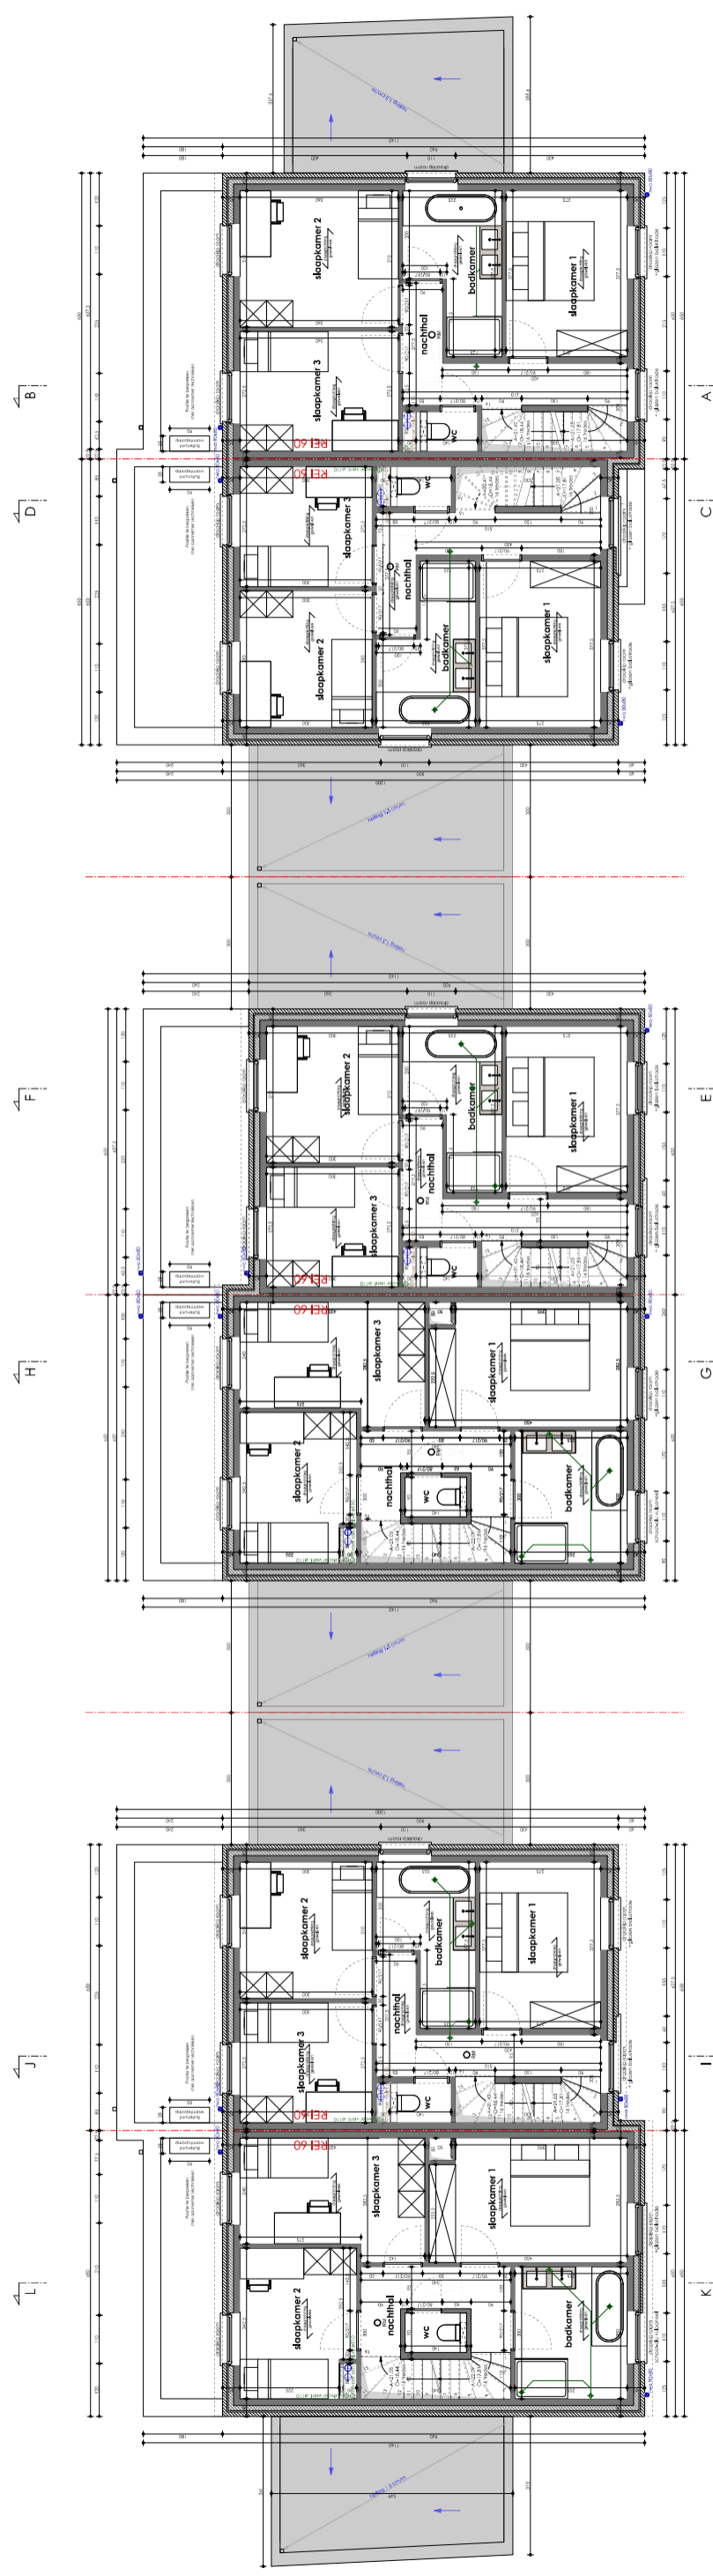

VERDIEPING +1
school 1/50

VERDIEPING +1
school 1/50

VERDIEPING +1
school 1/50

LOT 3


LOT 4

LOT 5

LOT 6

LOT 7

LOT 8

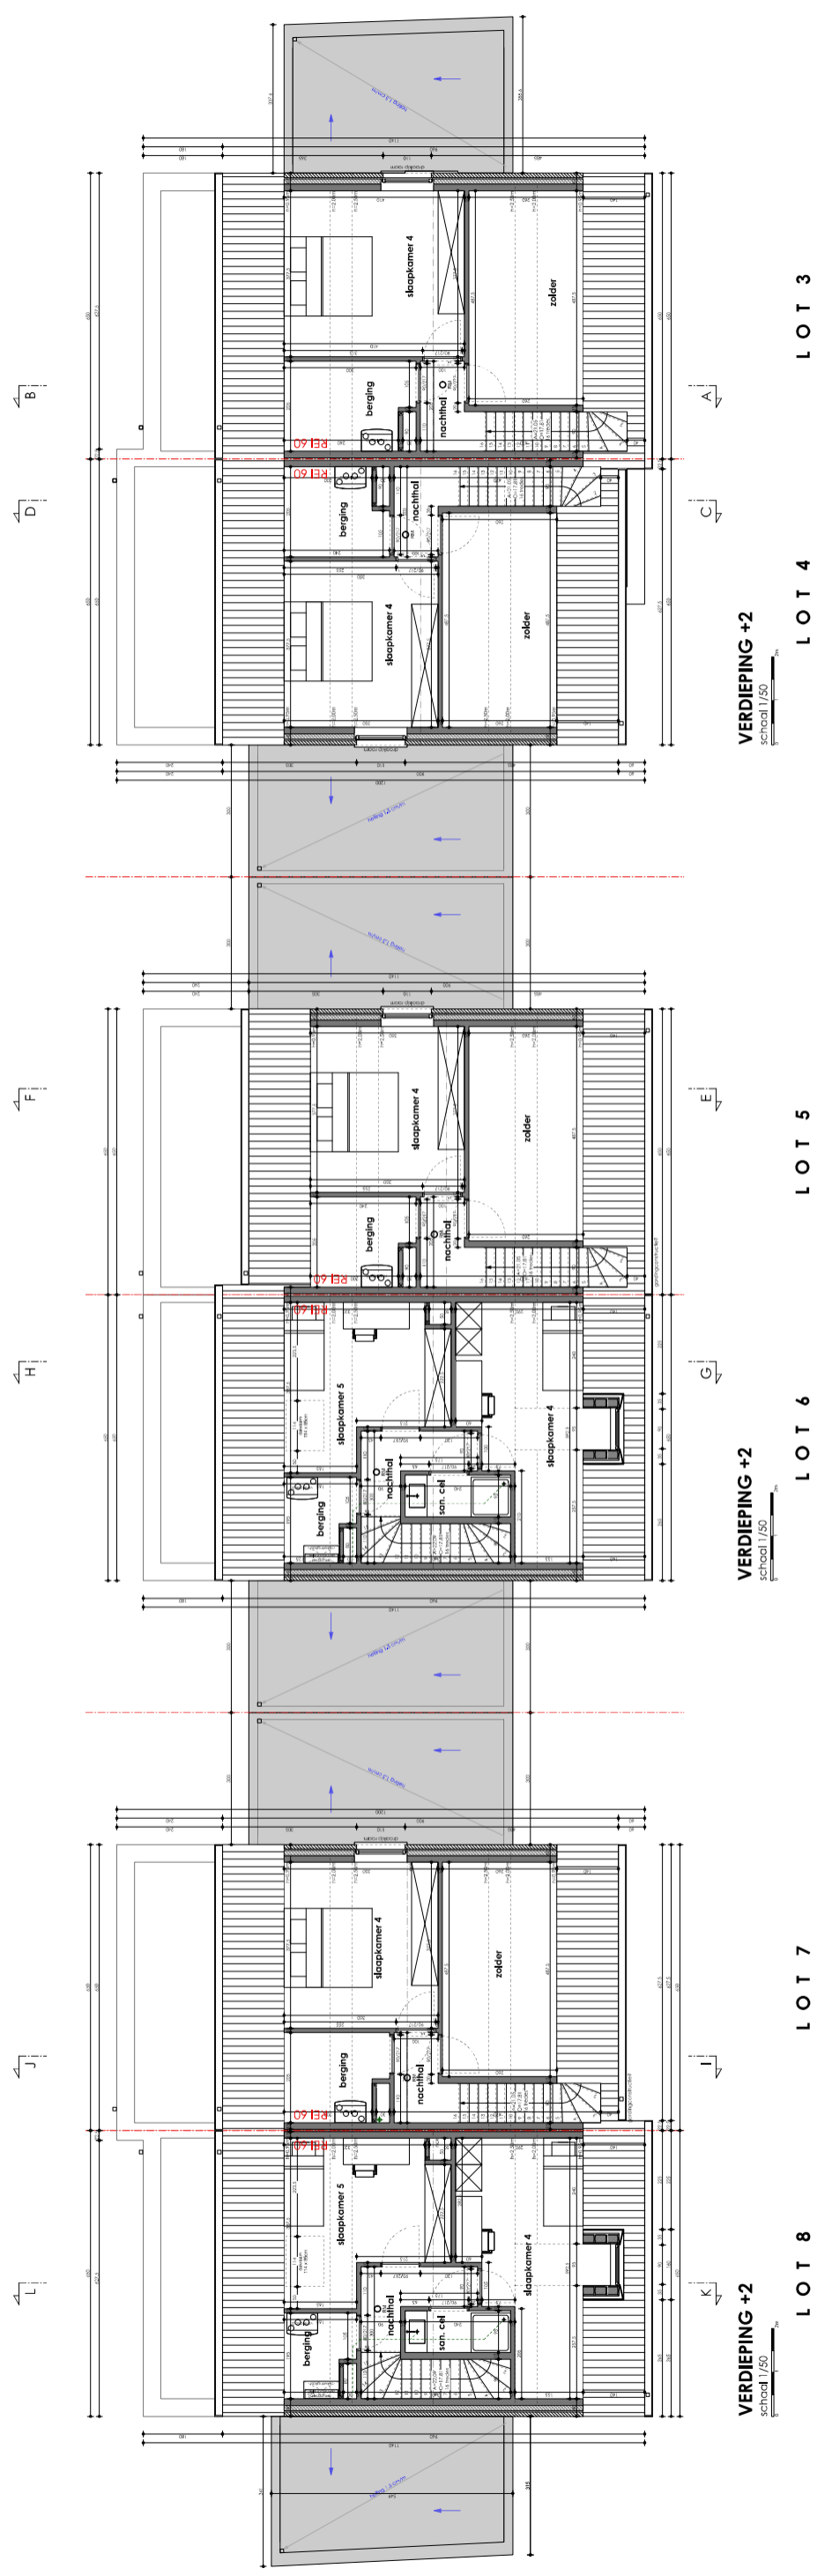

VERDIEPING +2
school 1/50

VERDIEPING +2
school 1/50

VERDIEPING +2
school 1/50

