


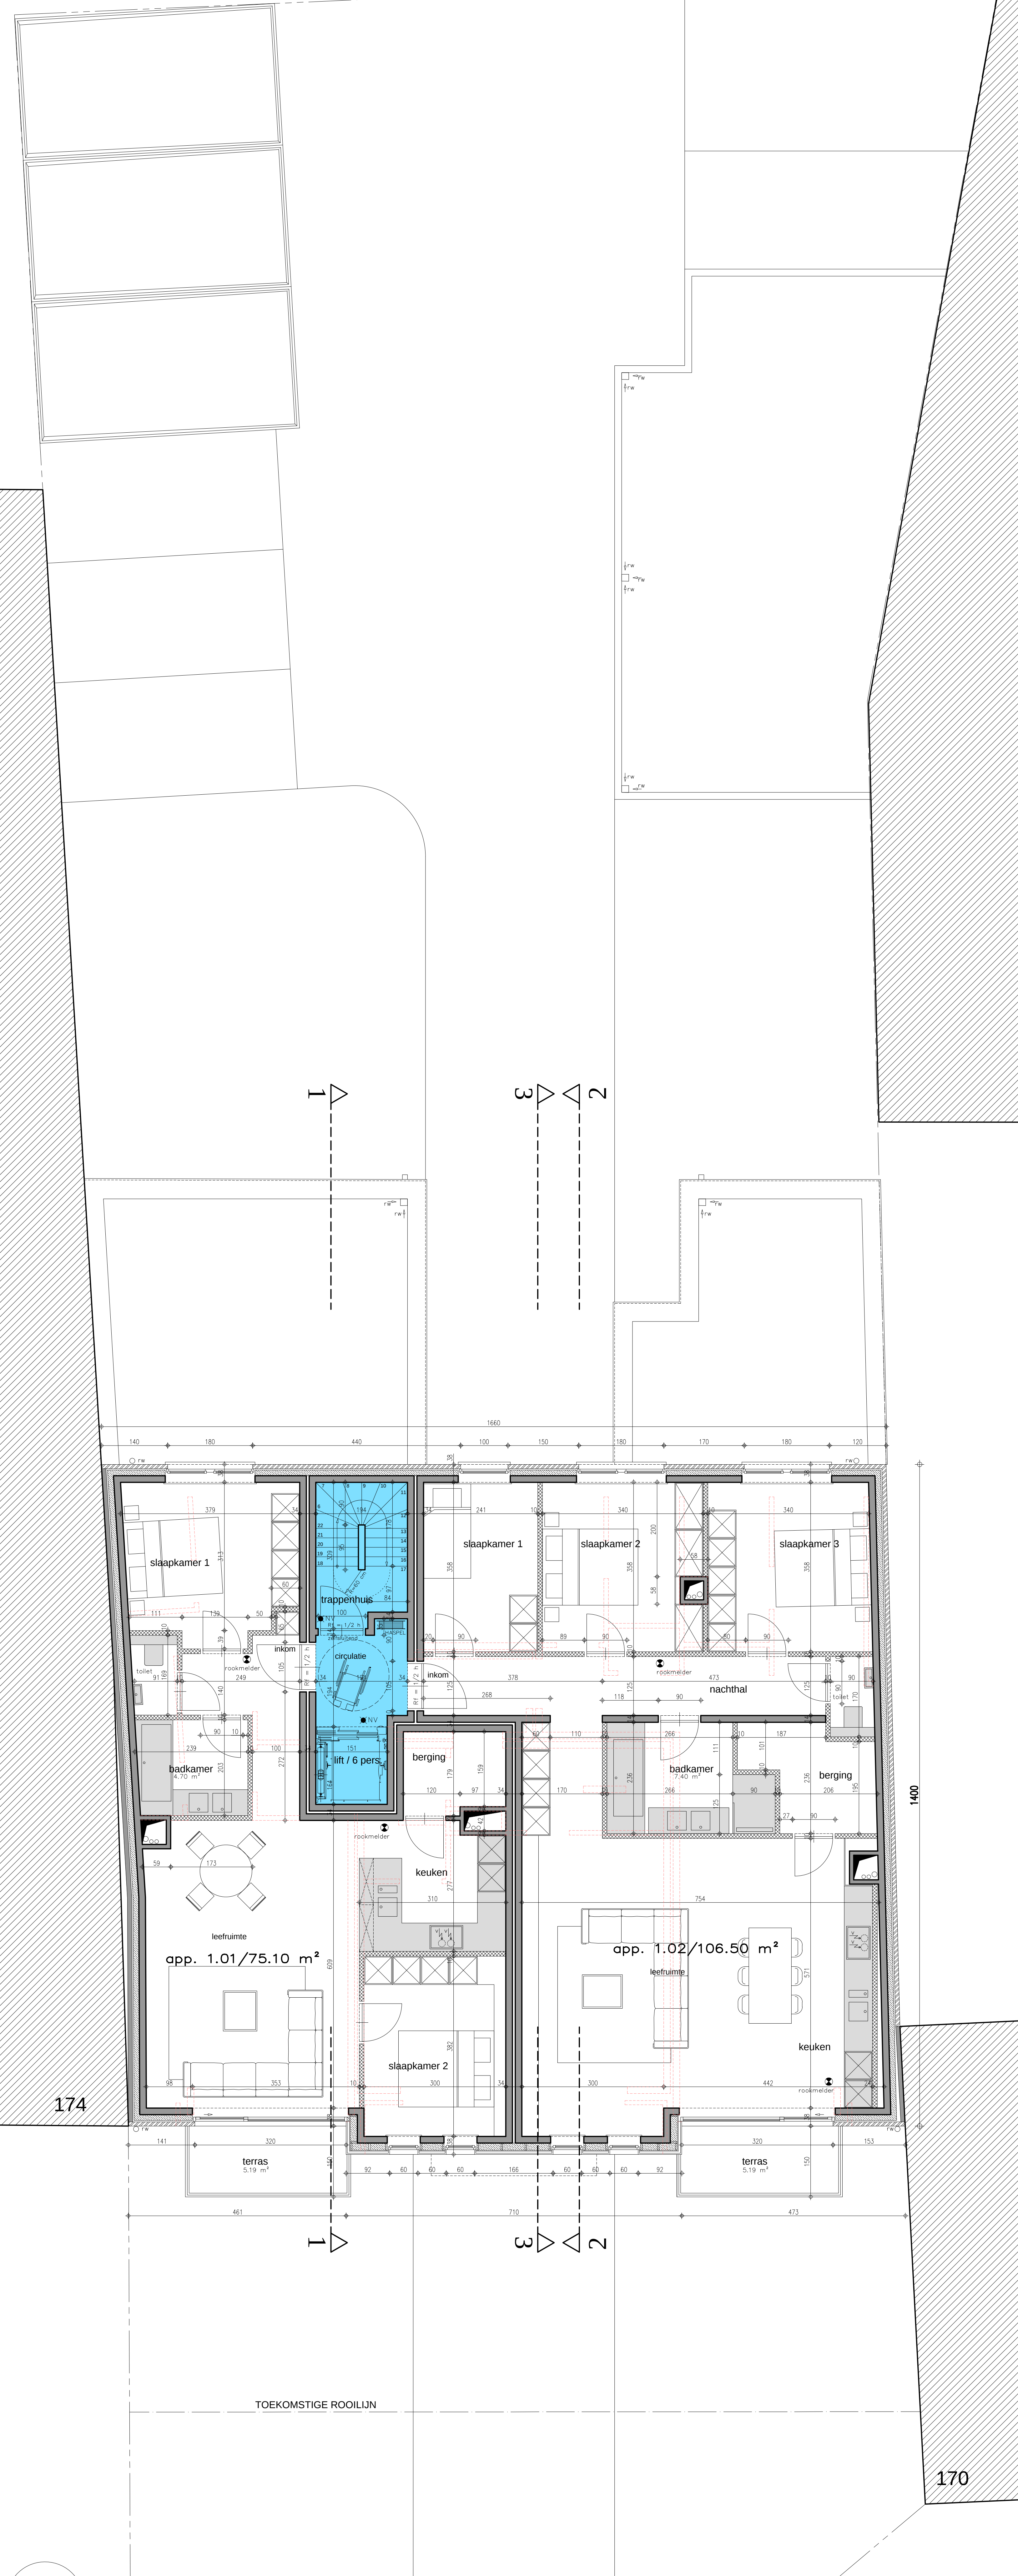

VERDIEPING 1 - 1/50

