



verdiepingsplan lot 26

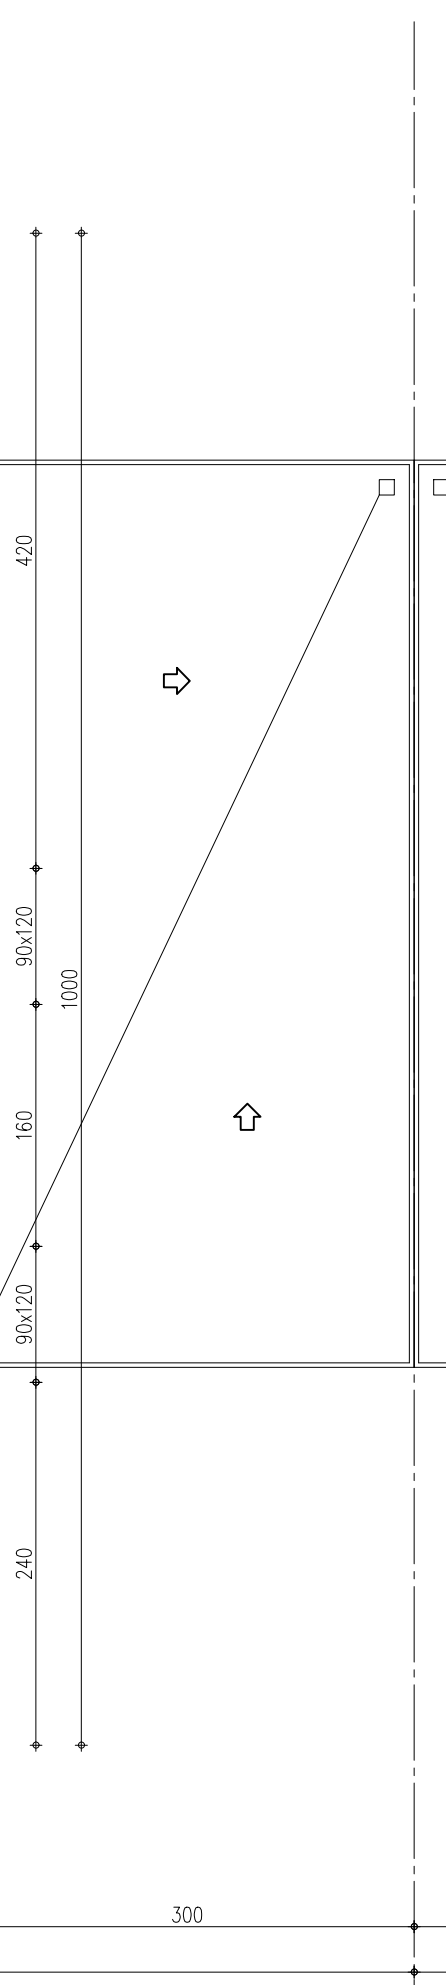

verdiepingsplan lot 27

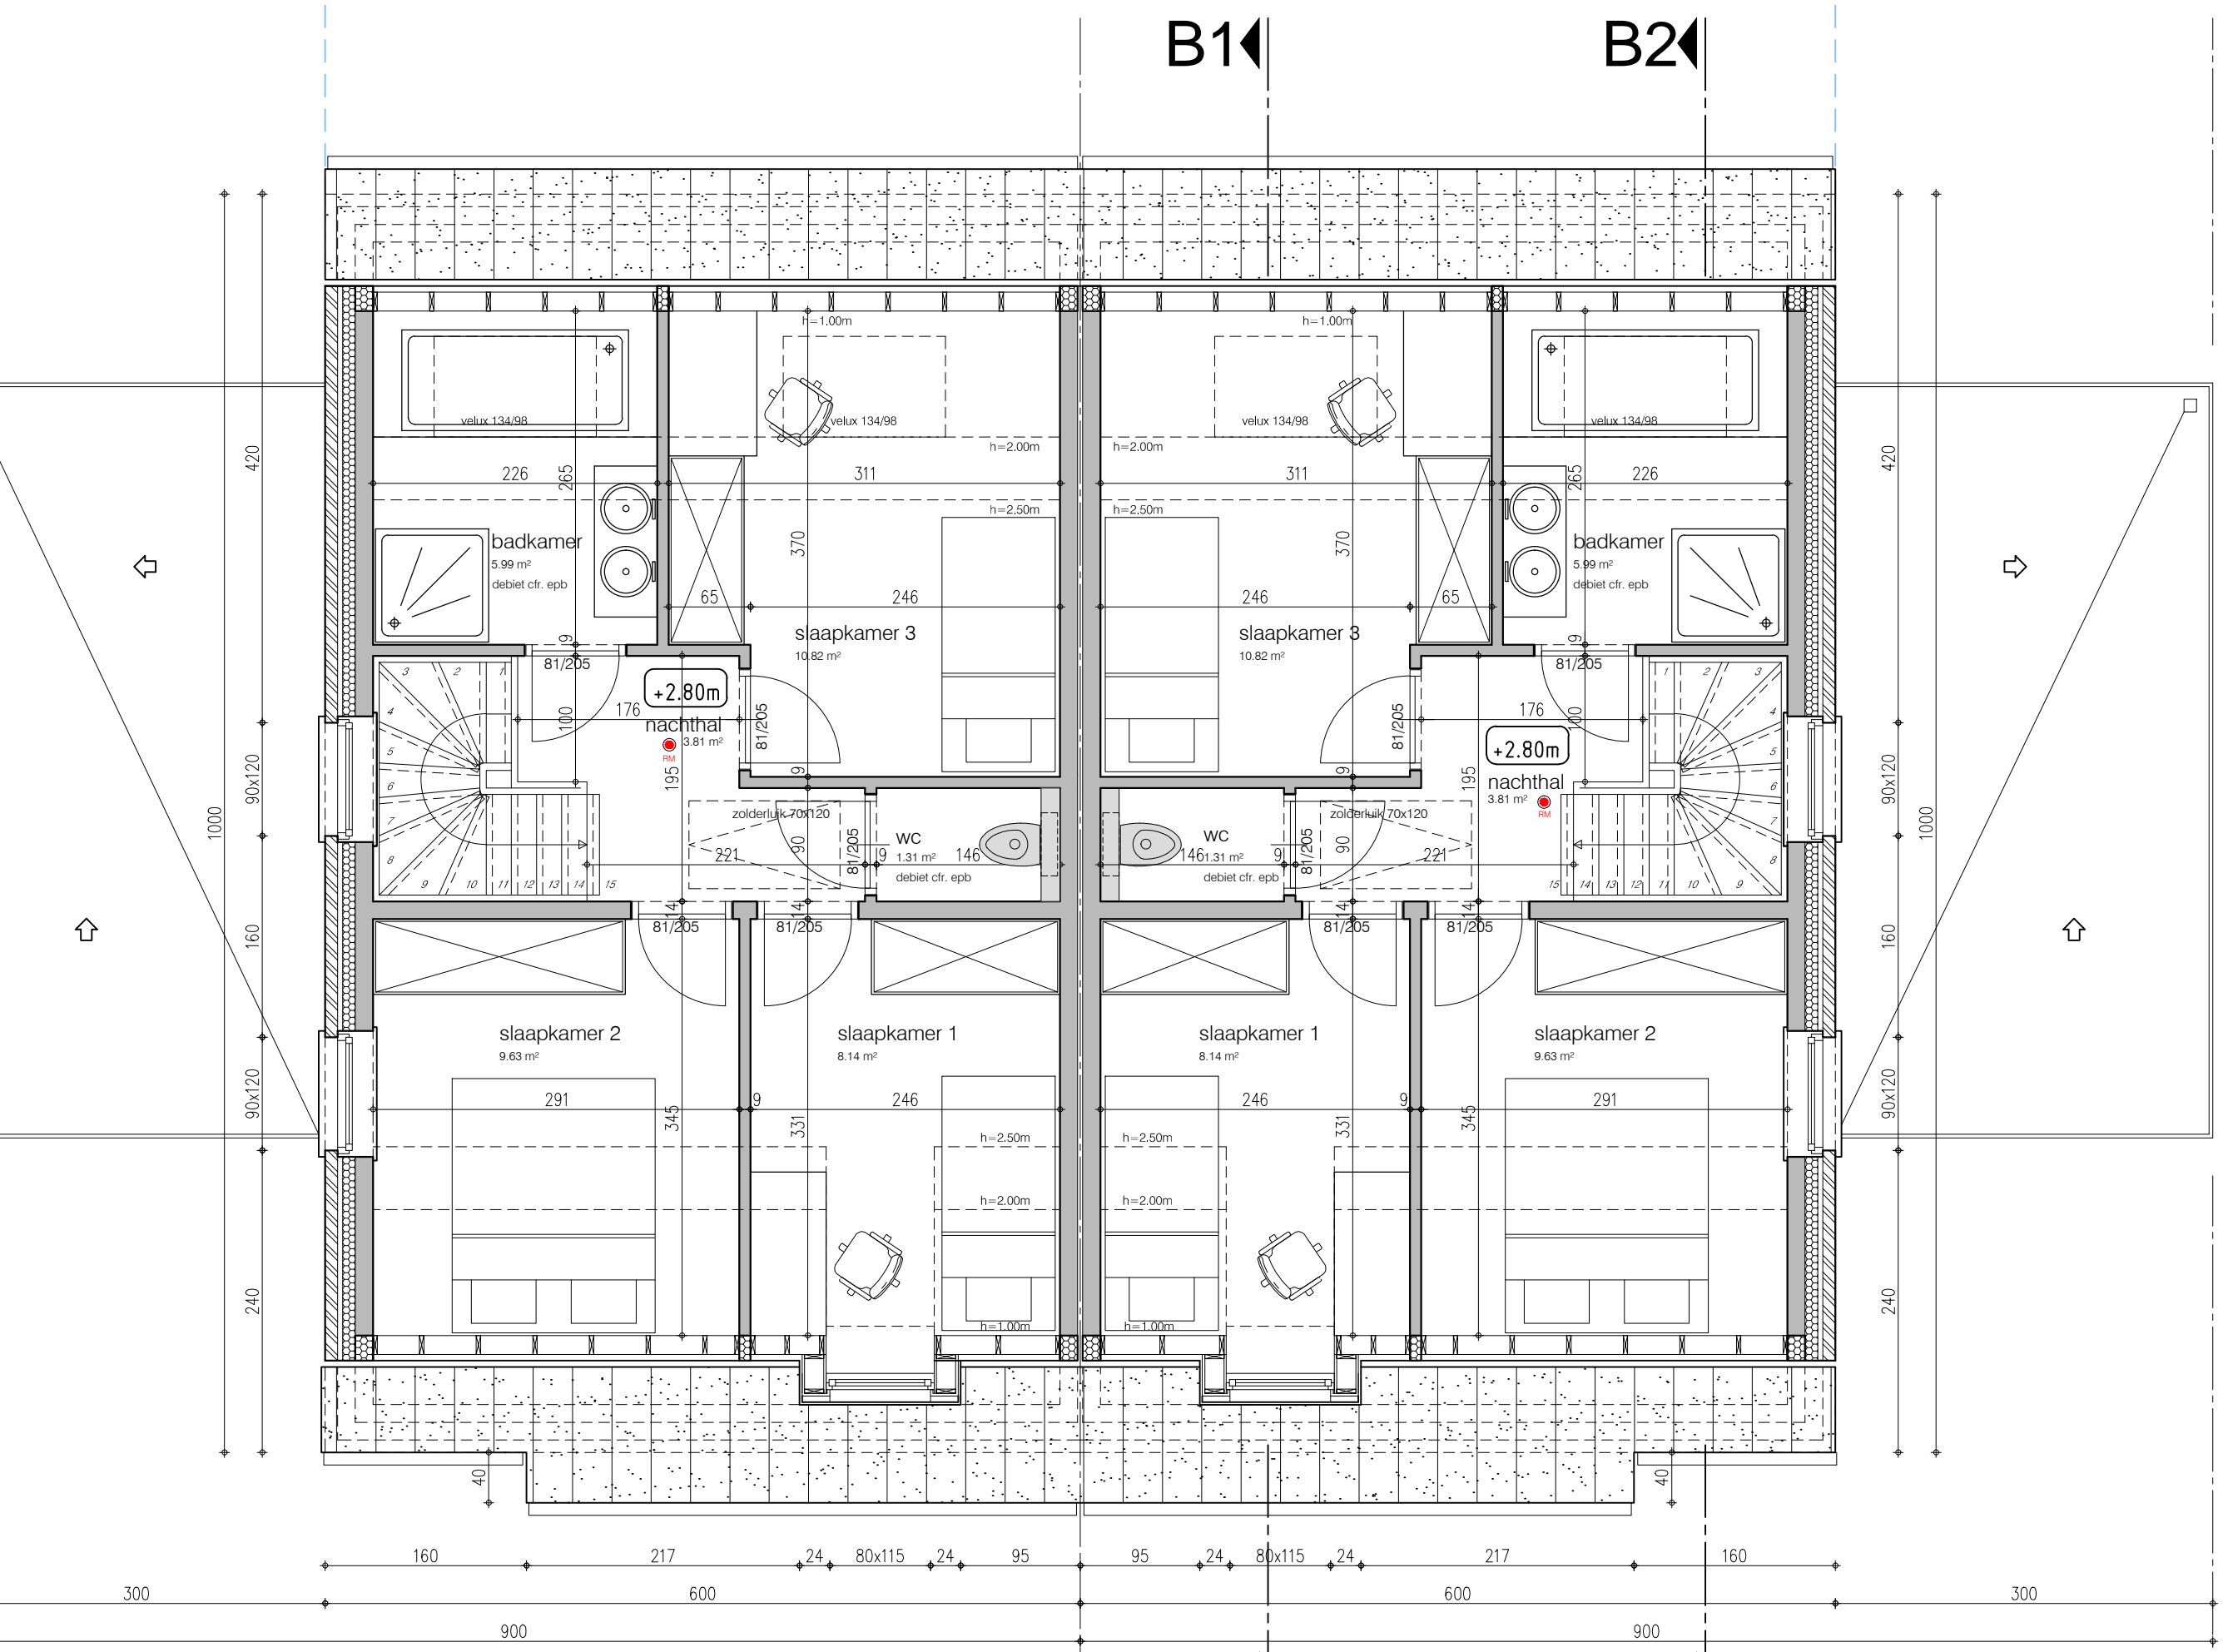

verdiepingsplan lot 28

verdiepingsplan lot 29

