



LOT 32 & 33

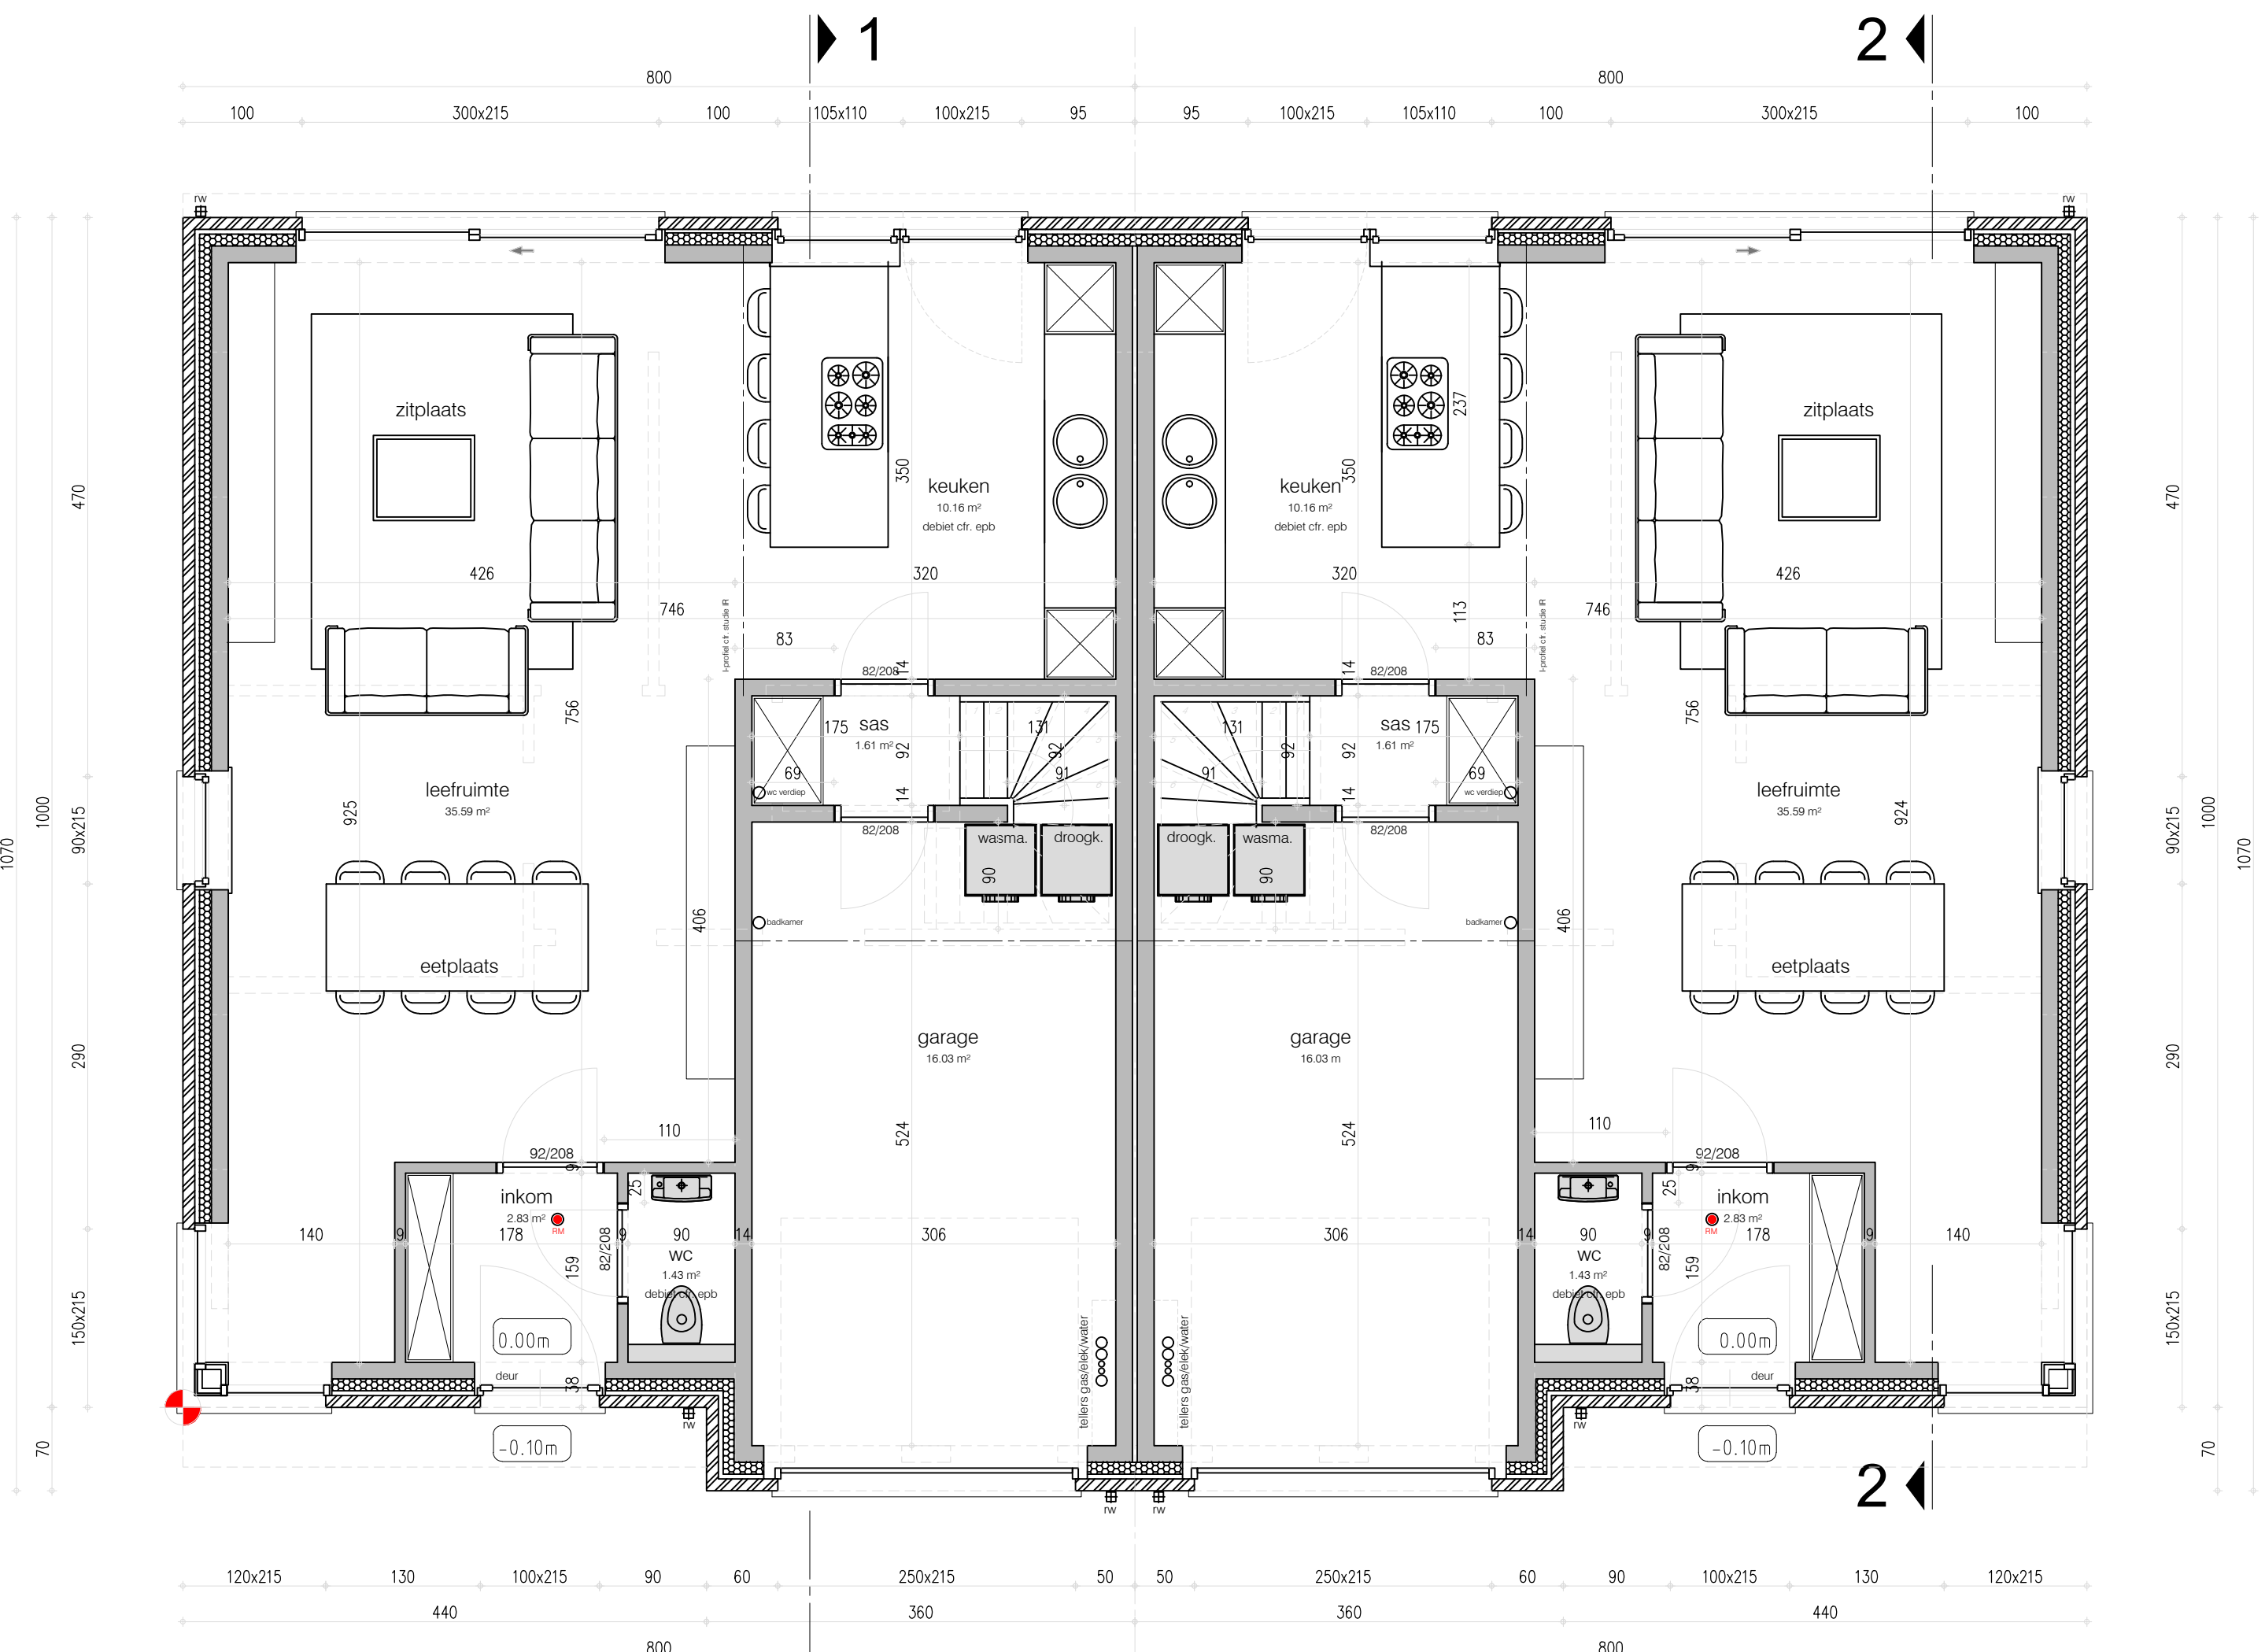


gelijkvloers lot 32
82.52 m² bruto opp.

gelijkvloers lot 33
82.52 m² bruto opp.

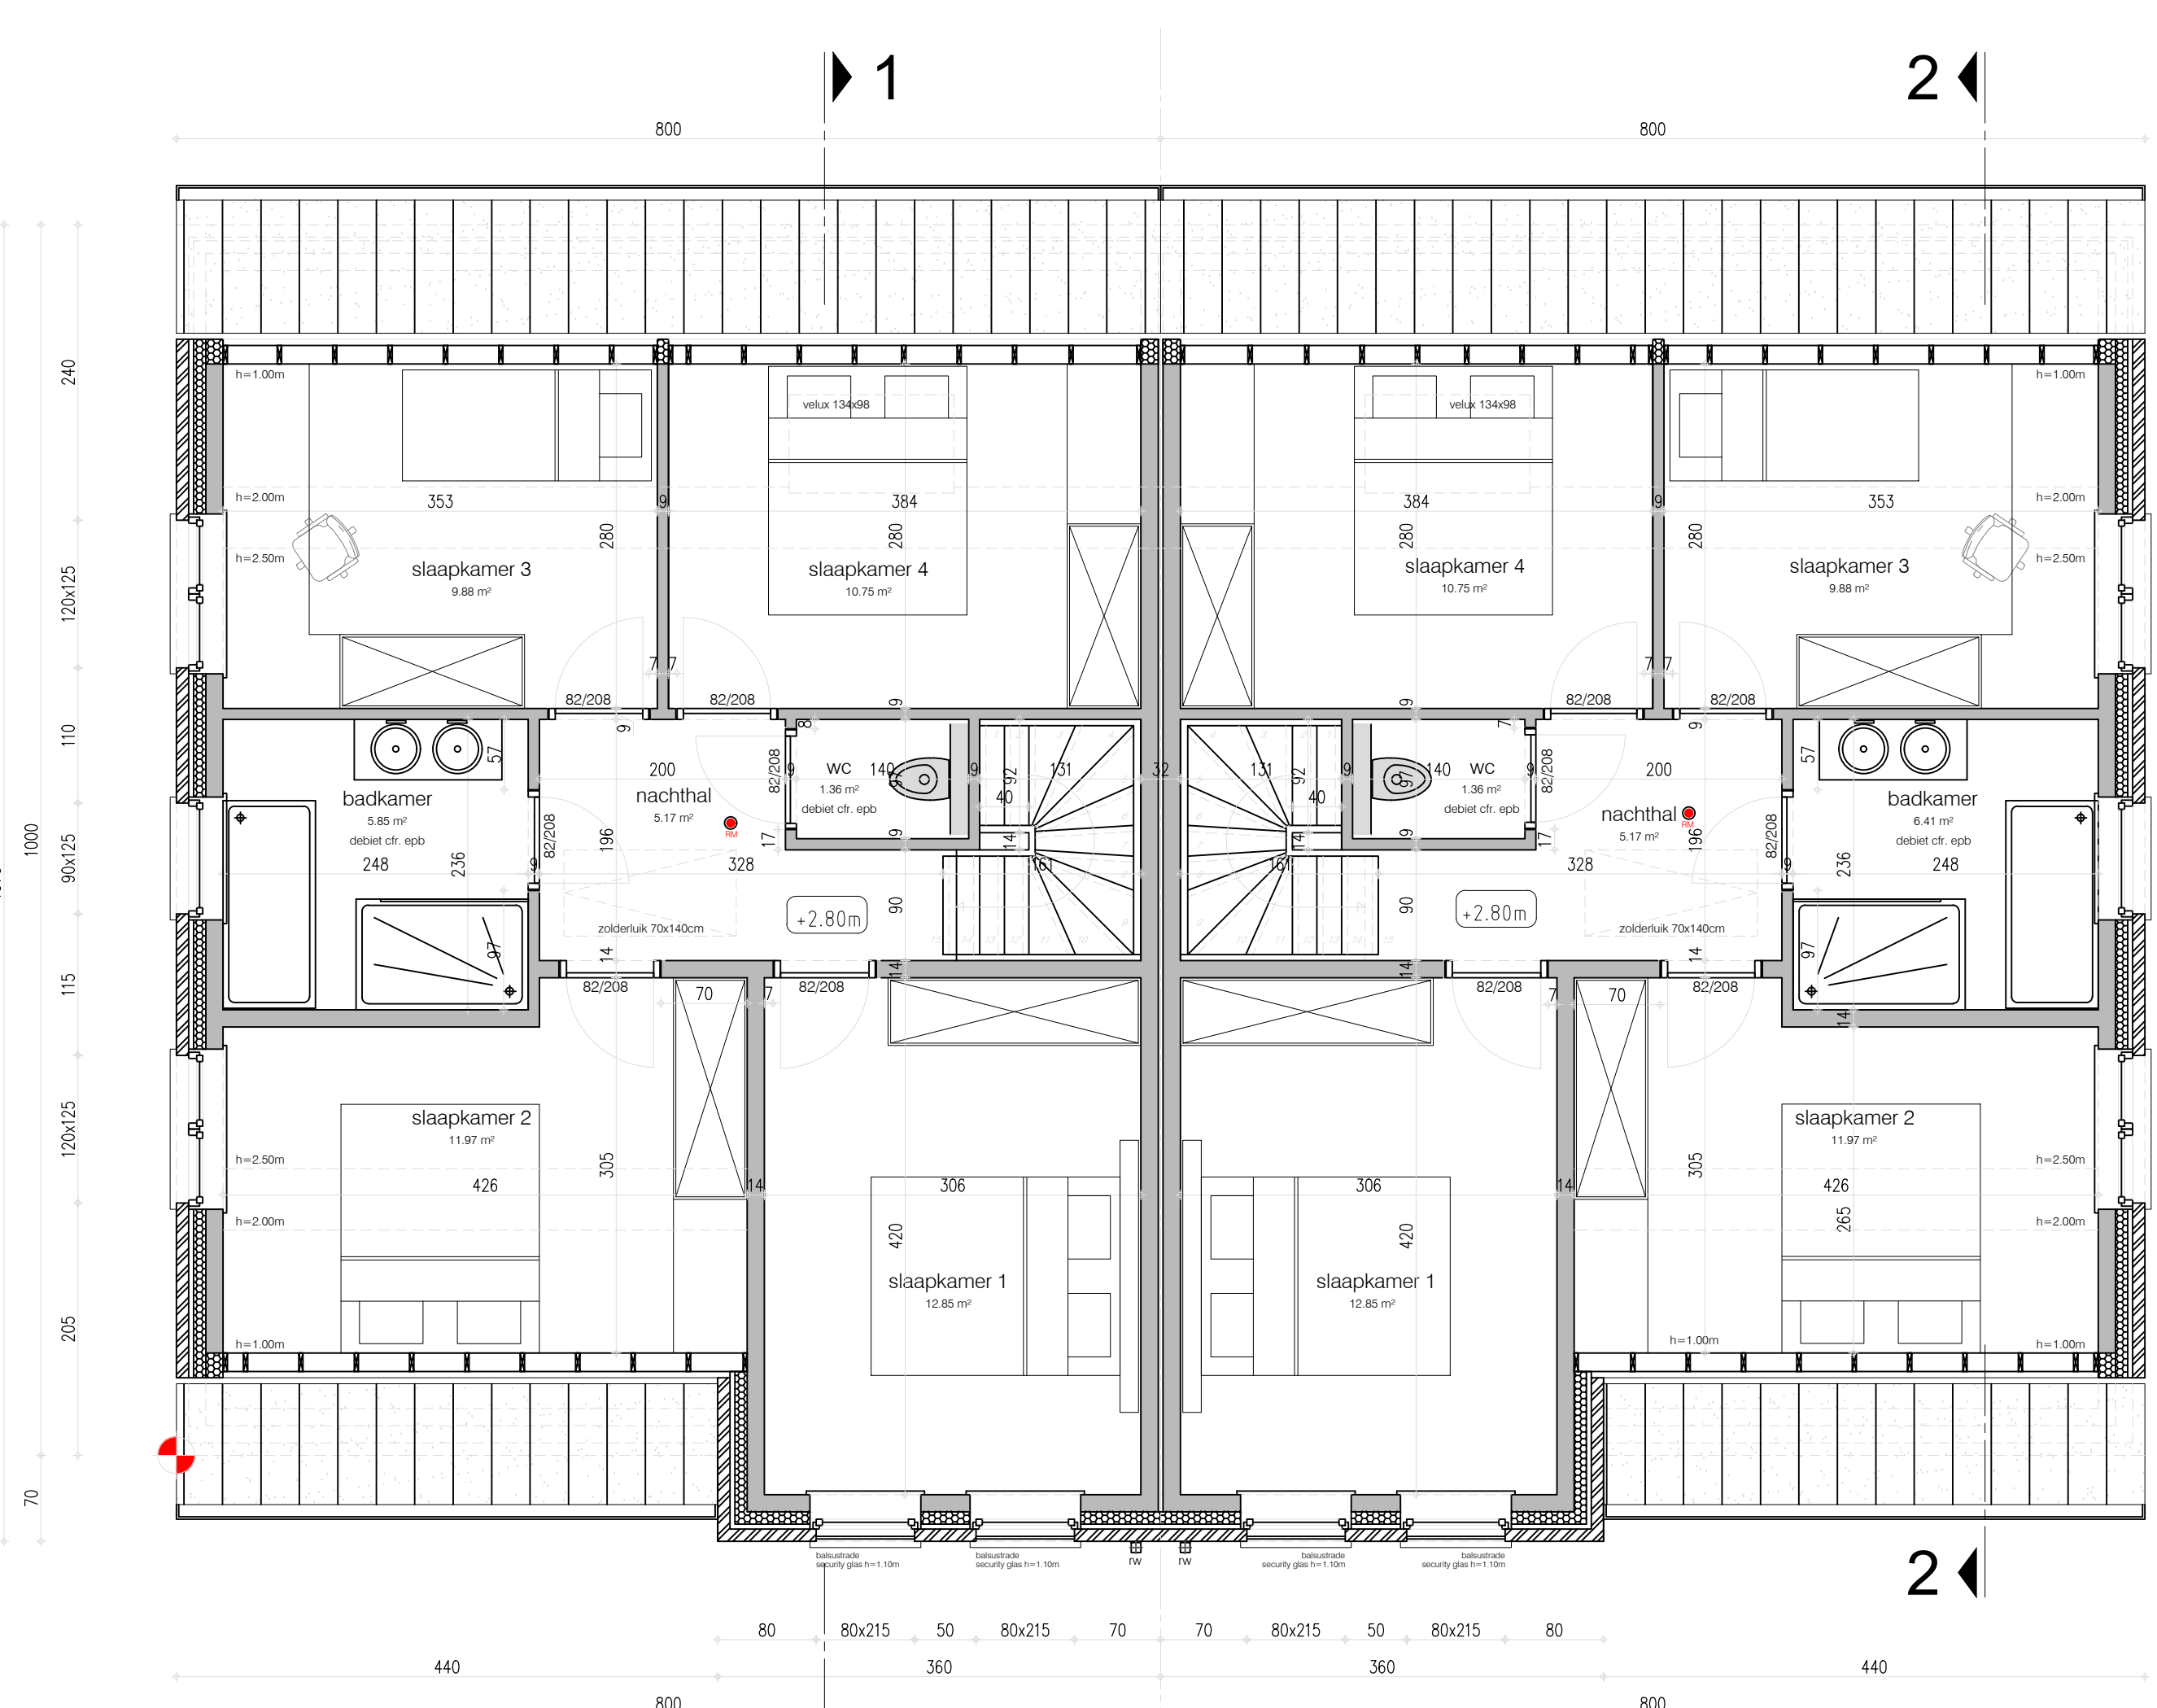


verdiepingsplan lot 32

verdiepingsplan lot 33

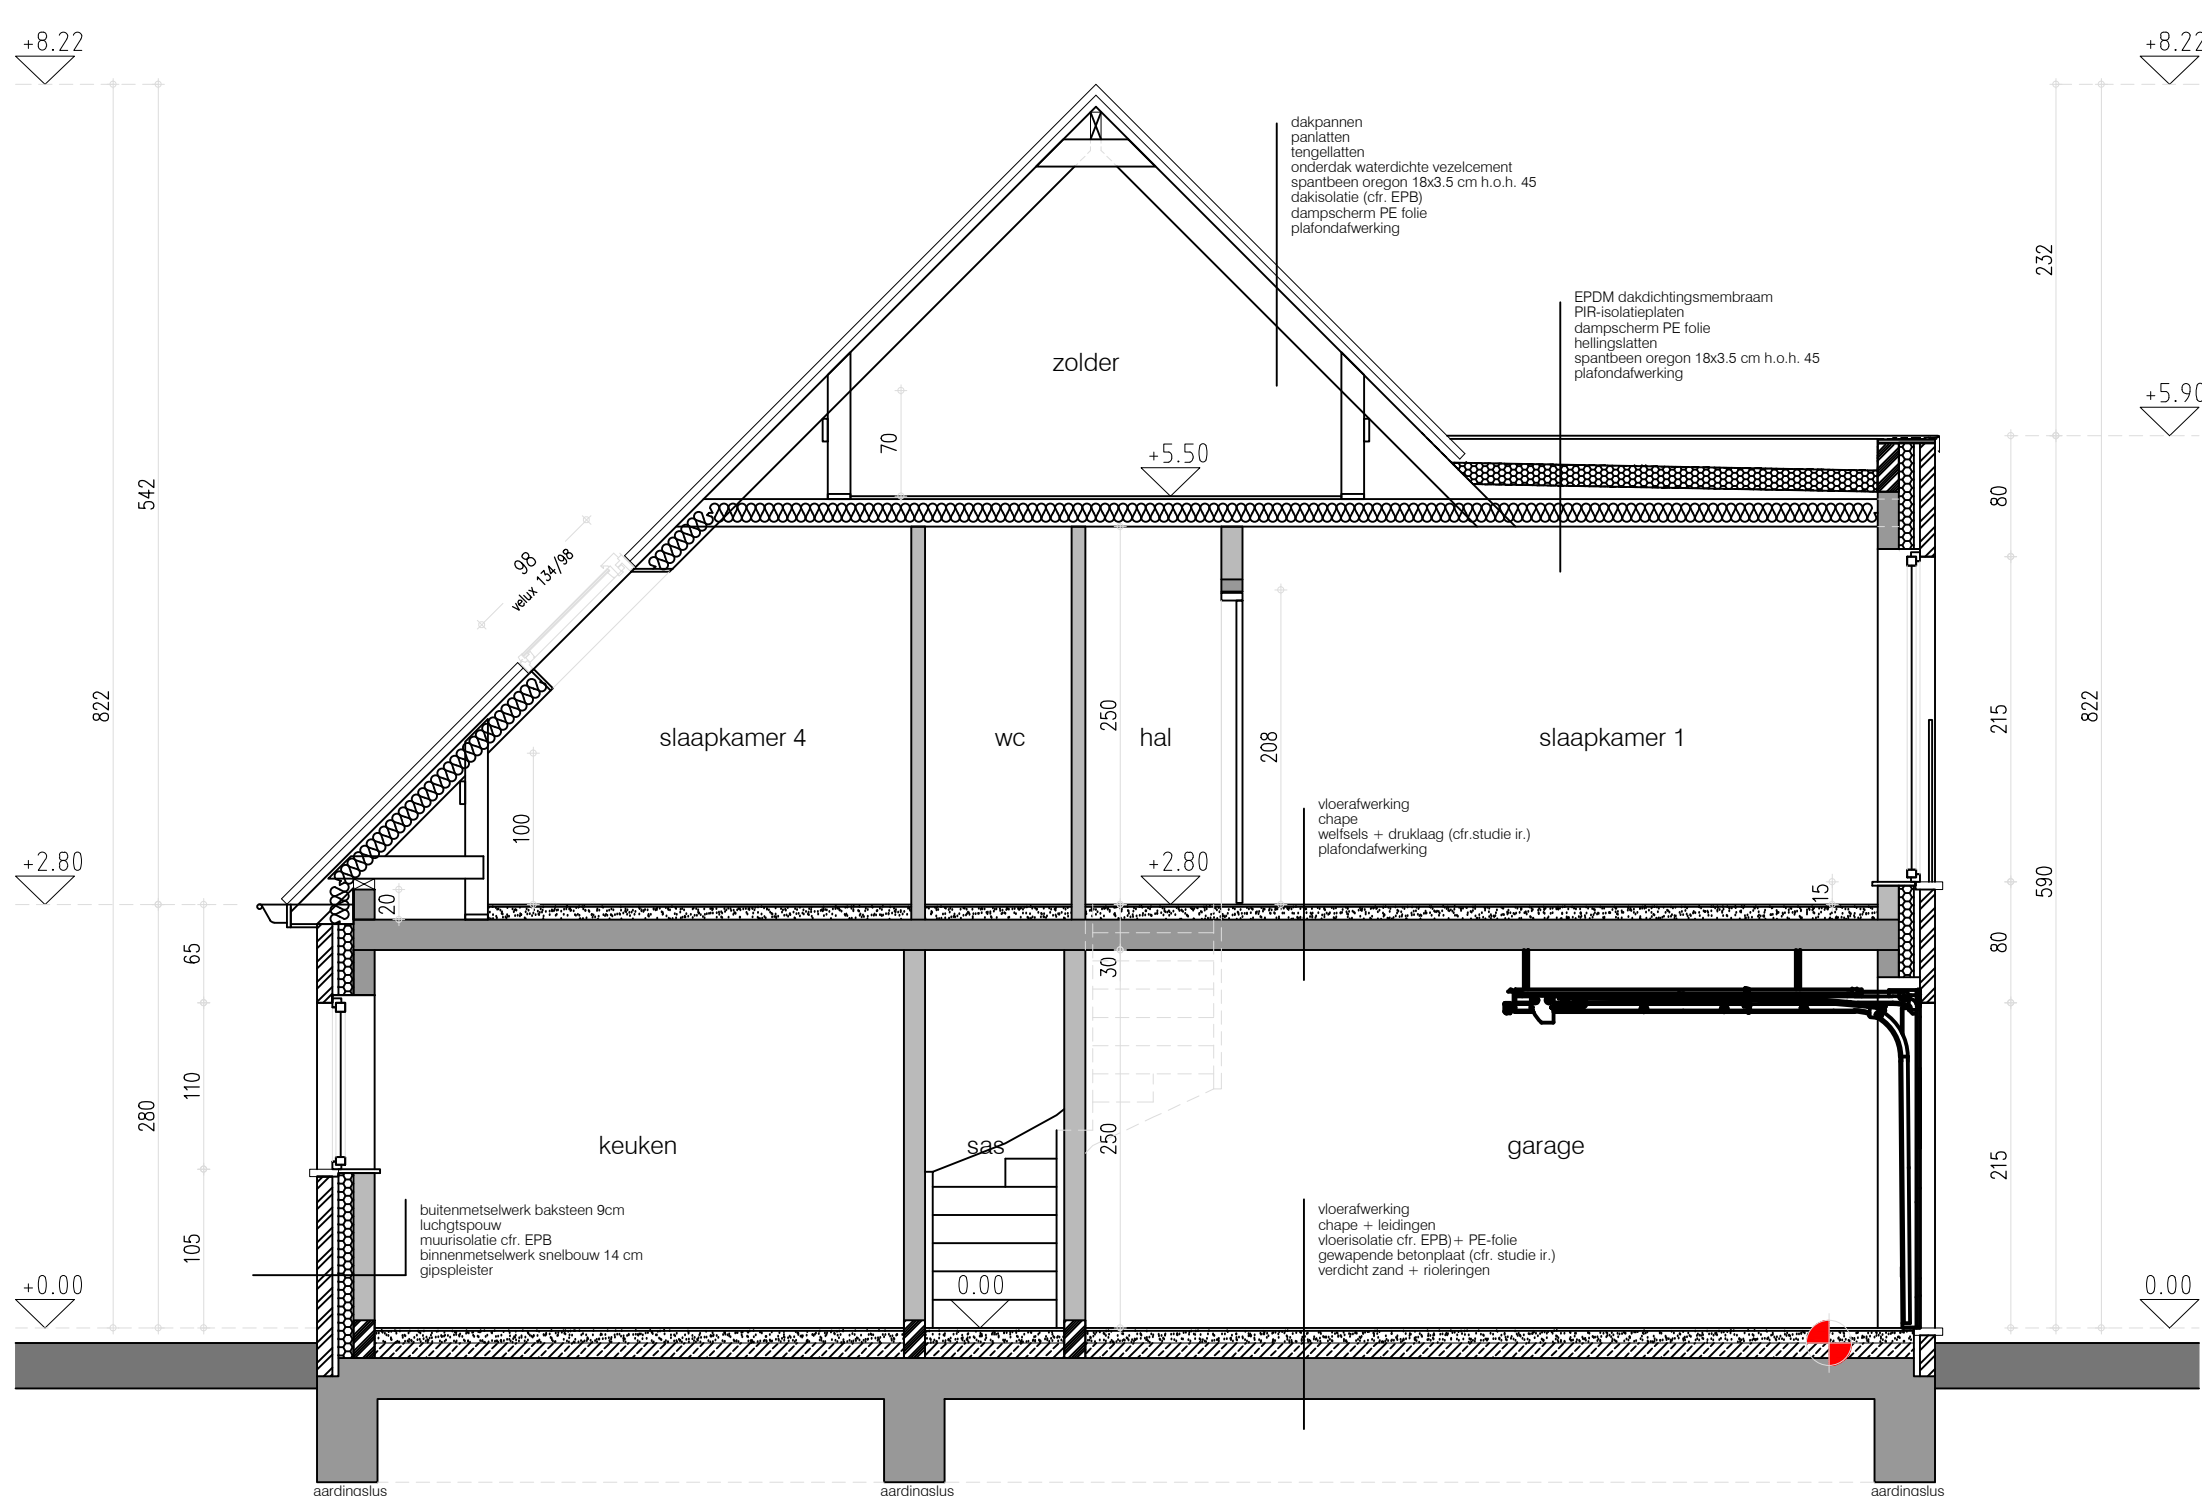


doorsnede 1-1 lot 32 & 33

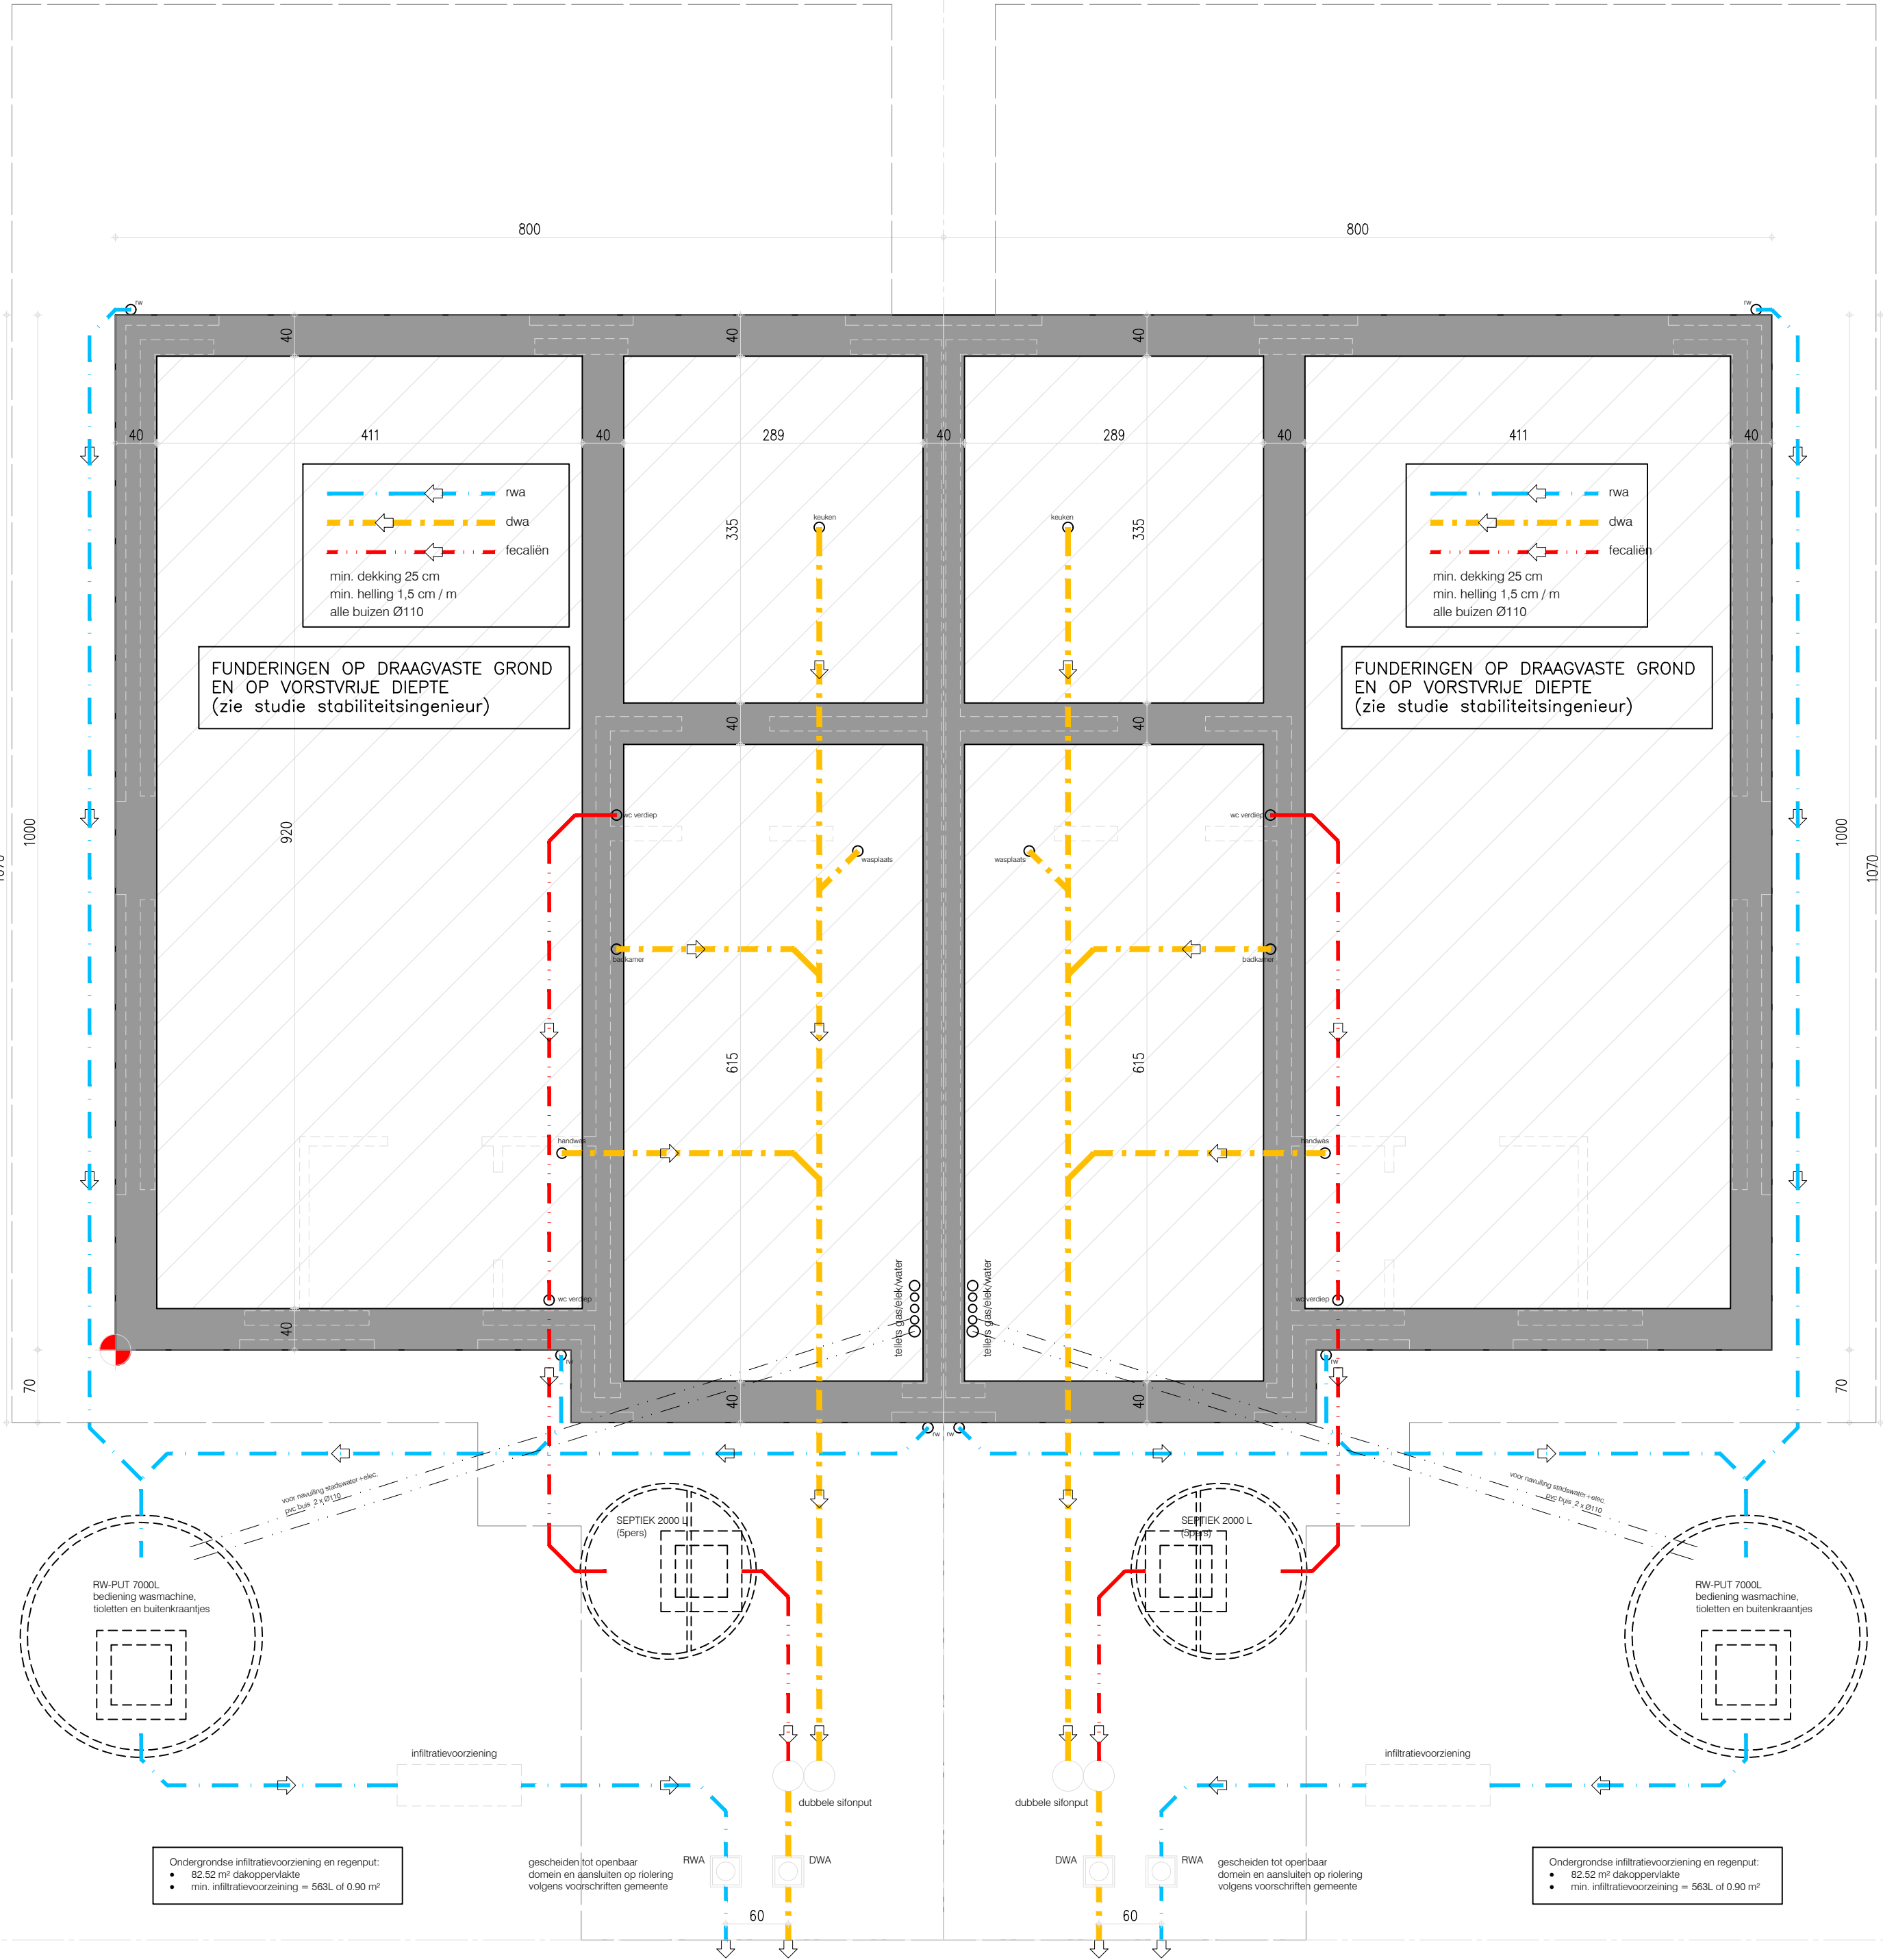


riolerings- en funderingsplan lot 32

riolerings- en funderingsplan lot 33

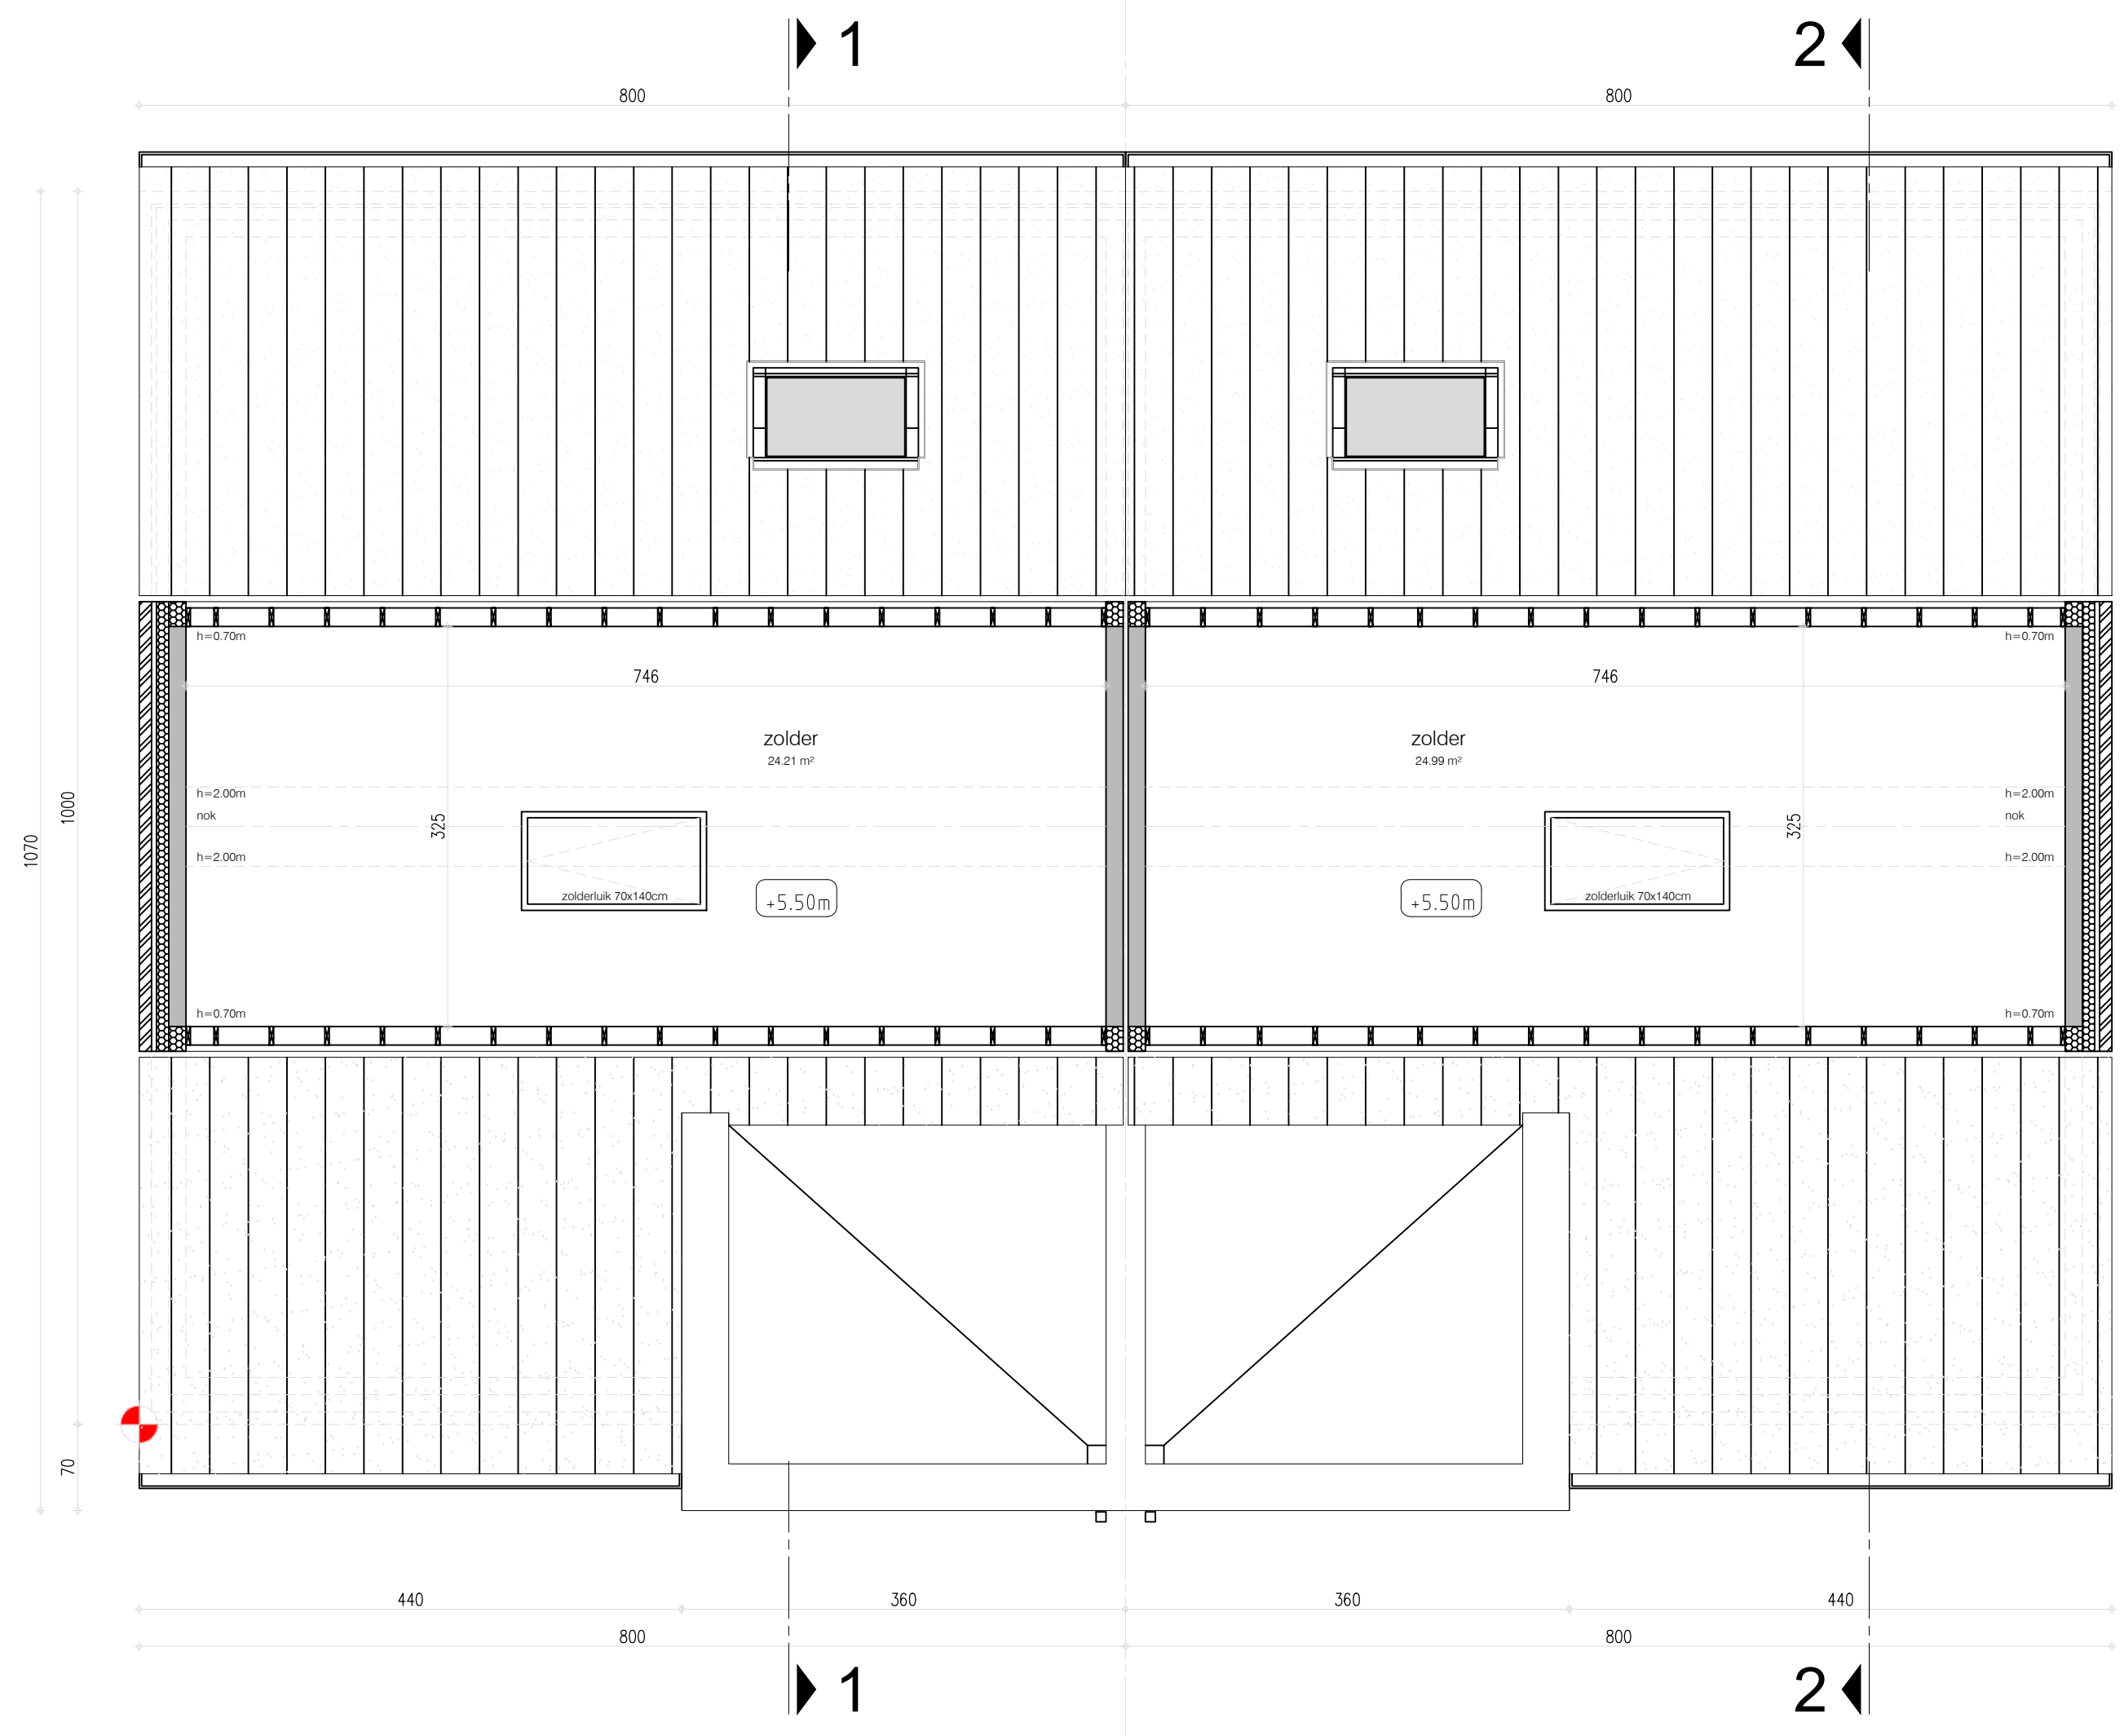

zolderplan lot 32

zolderplan lot 33

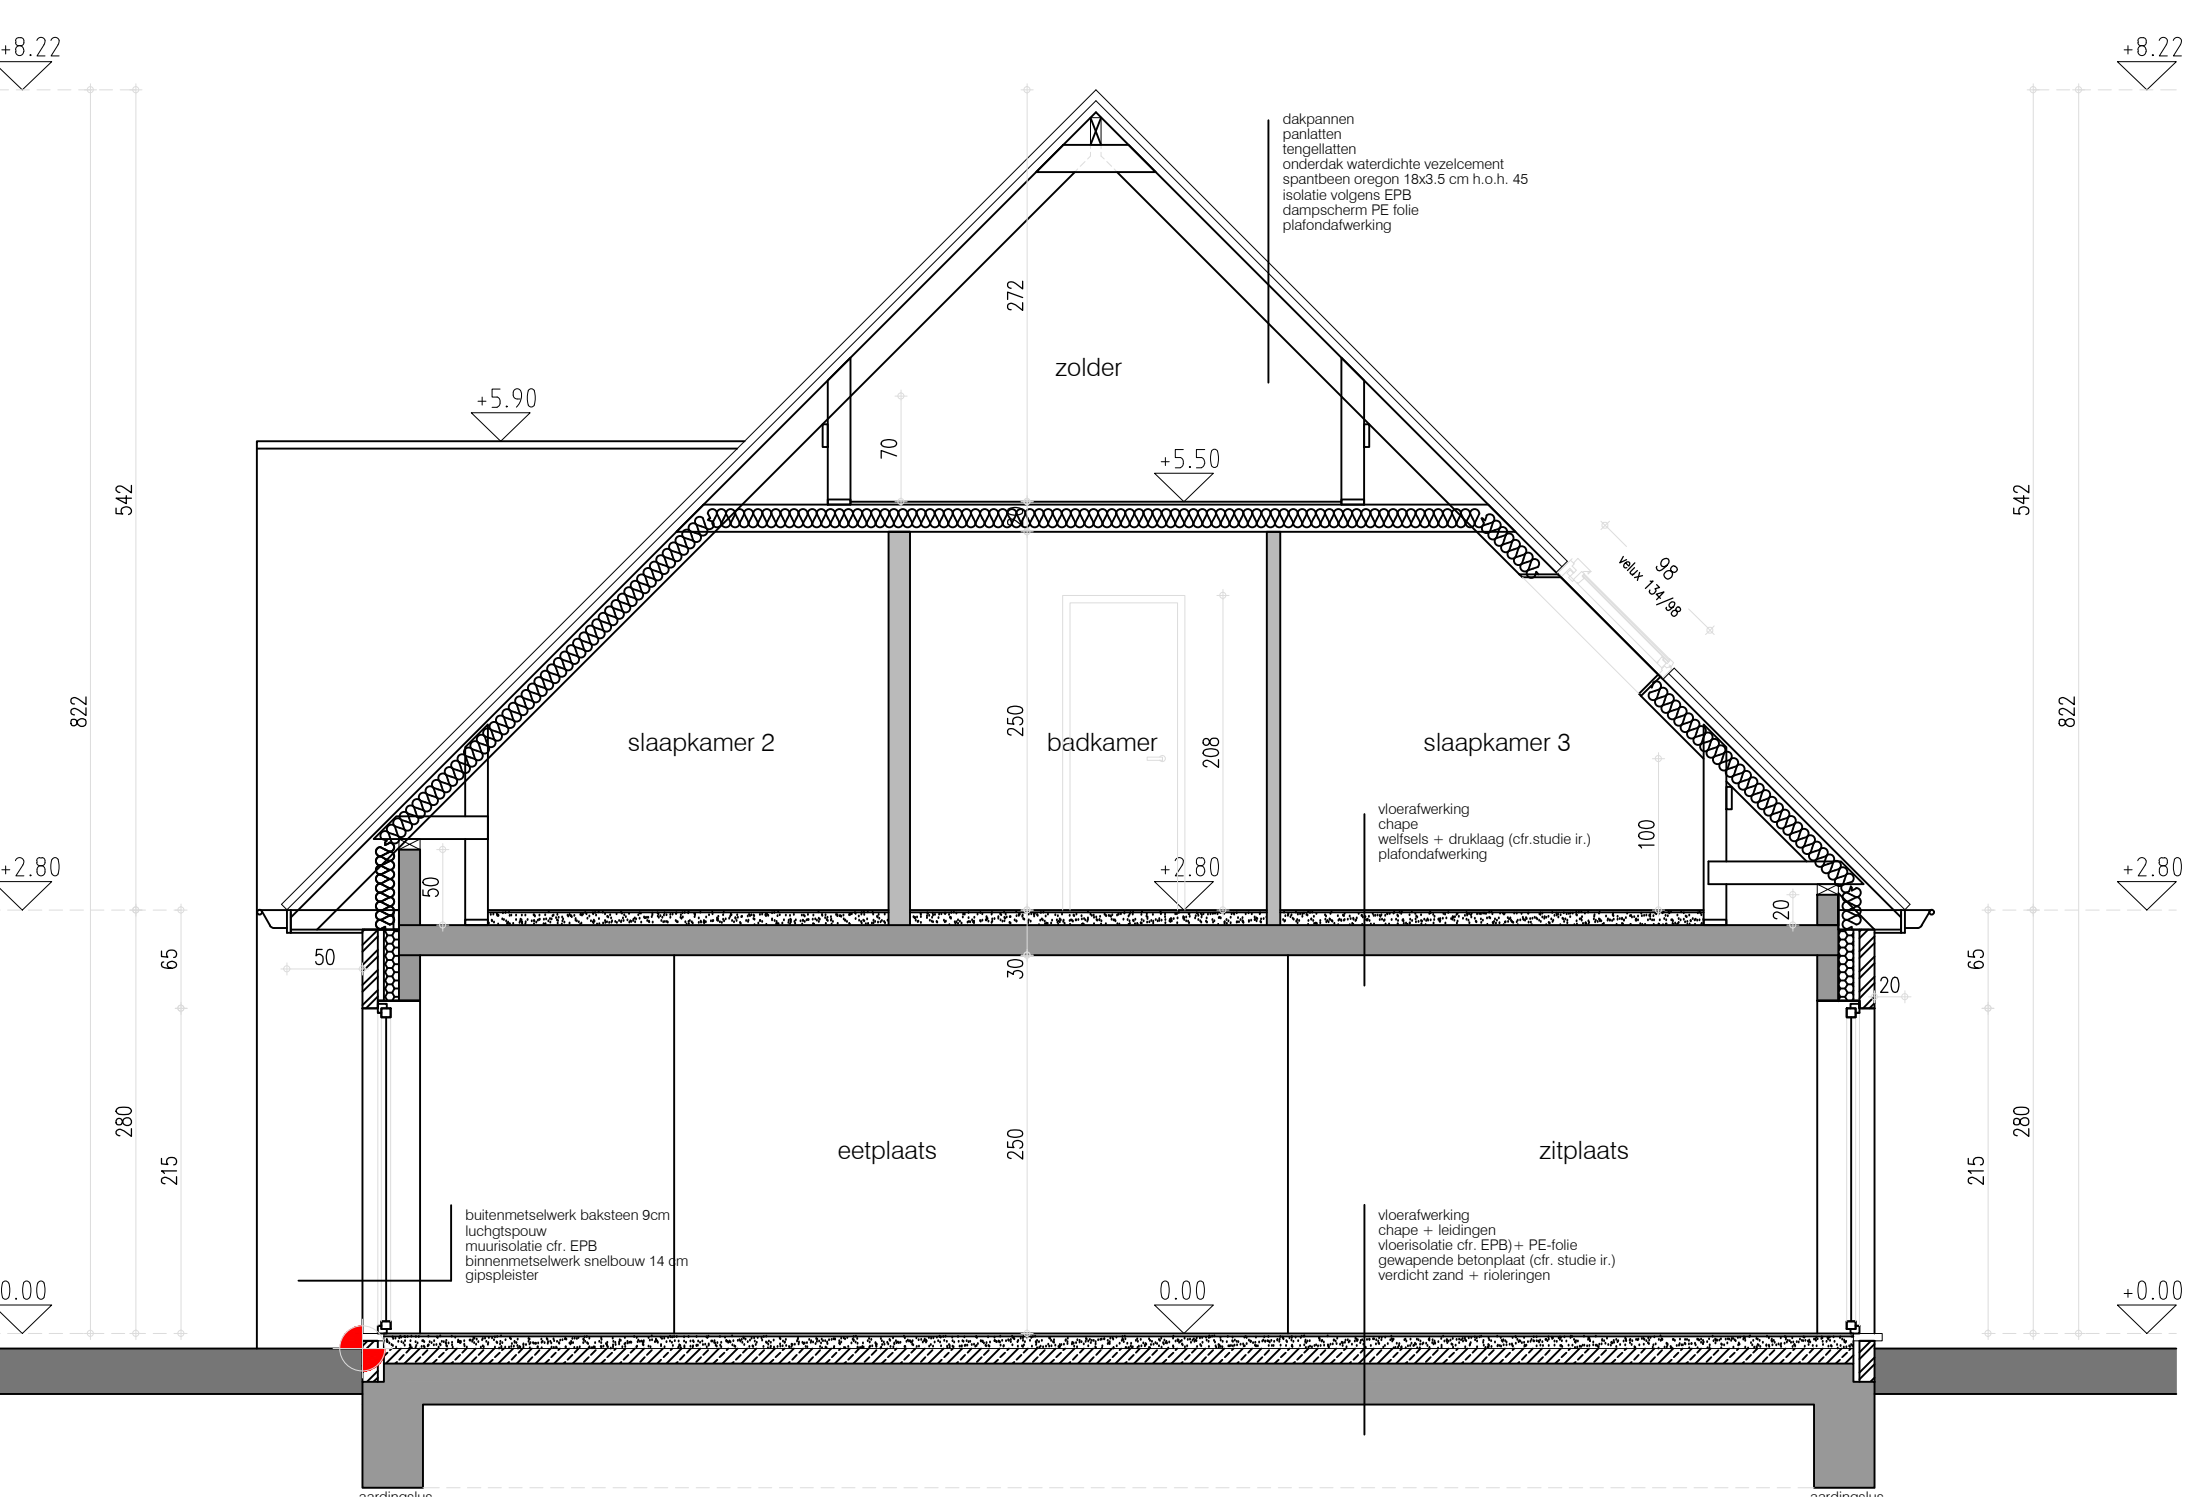

doorsnede 2-2 lot 32 & 33

